

GENERAL NOTES

1. EXISTING SITE CONDITIONS TAKEN FROM A PLAN ENTITLED "PROPERTY SURVEY OF 64 CAMBRIDGE DRIVE AND 4 INDEPENDENCE DRIVE" DATED: 2/25/20; REVISED 04/06/20; SCALE: 1" = 80'; PREPARED BY ACCURATE LAND SURVEYING, LLC. REFER TO SAID PLAN FOR ALL DIMENSIONS, BEARINGS OR ANGLES OF PROPERTY LINES, EASEMENTS AND RIGHTS-OF-WAY.


LEGEND

	PROPERTY LINE
	RIGHT-OF-WAY LINE
	EDGE OF PAVEMENT
	MAJOR CONTOURS
	MINOR CONTOURS
	LIMIT OF WETLANDS
	LIMIT OF UPLAND REVIEW AREA
	LIMIT OF VERNAL POOL
	LIMIT OF VERNAL POOL ENVELOPE



PLAN VIEW


SCALE: 1" = 80'

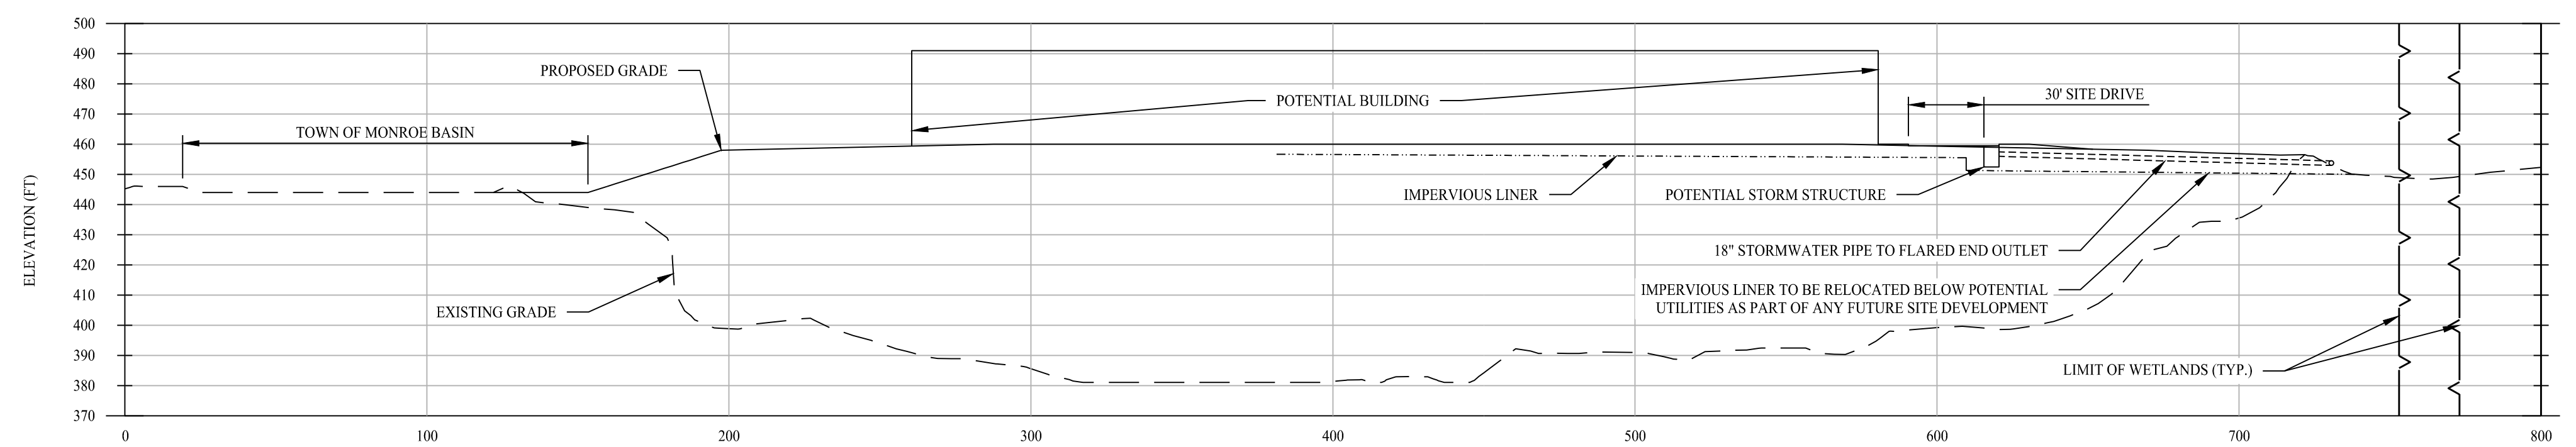

SECTION A

SCALE: H:1" = 40'
V:1" = 40'

Rev. #:	Date	Description

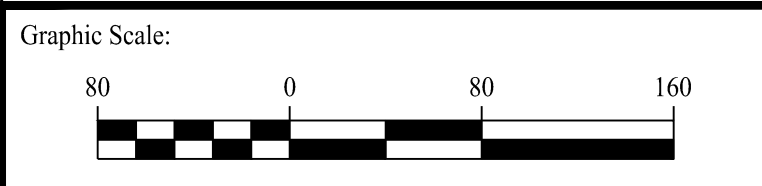

SOLLI ENGINEERING
 501 Main Street, Monroe, CT 06468 | T: (203) 880-5455 | F: (203) 880-9695

Drawn By:	CJP	Kevin Solli, P.E. CT 25759
Checked By:	LL	
Approved By:	KMS	
Project #:	1903601	
Plan Date:	06/02/21	
Scale:	AS SHOWN	

PROPOSED SITE RESTORATION
 64 CAMBRIDGE DRIVE & 4 INDEPENDENCE DRIVE
 MONROE, CONNECTICUT

Sheet Title:	POTENTIAL DEVELOPMENT EXHIBIT	Sheet #:	EX-2
--------------	-------------------------------	----------	-------------

Jun 02, 2021 - 3:13pm chris
 X:\SE Files\Project Data\2019\1903601 - 64 Cambridge Drive - Monroe\Code Data\WC Remediation\1903601-EX-2.dwg